


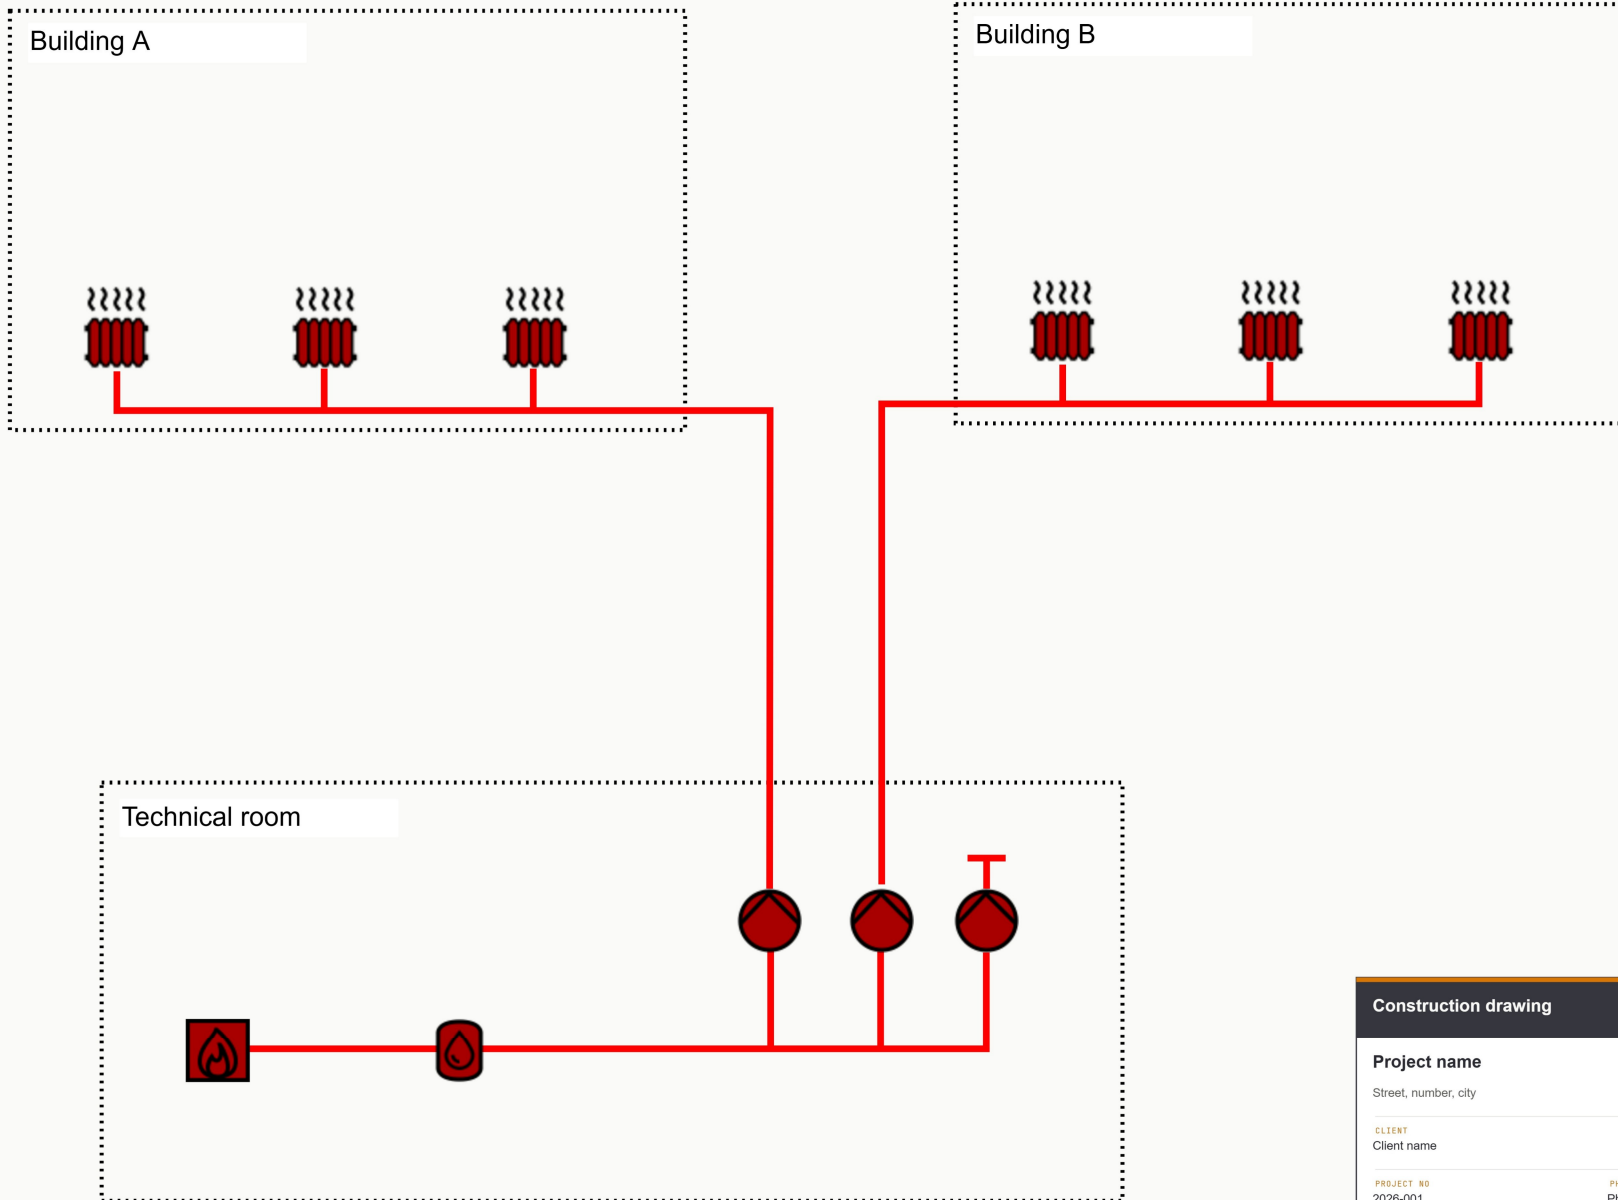

Construction drawing

DRAWING NO
OA-2026-001-A100

Project name

Street, number, city

CLIENT
Client name

STATUS
Status

PROJECT NO
2026-001

PHASE
Phase

AUTHOR
Author name

SCALE
1:100

FIRST ISSUE
DD-MM-YYYY

REVISION
-

OpenAEC
FOUNDATION

Not for construction

SIZE
A2